




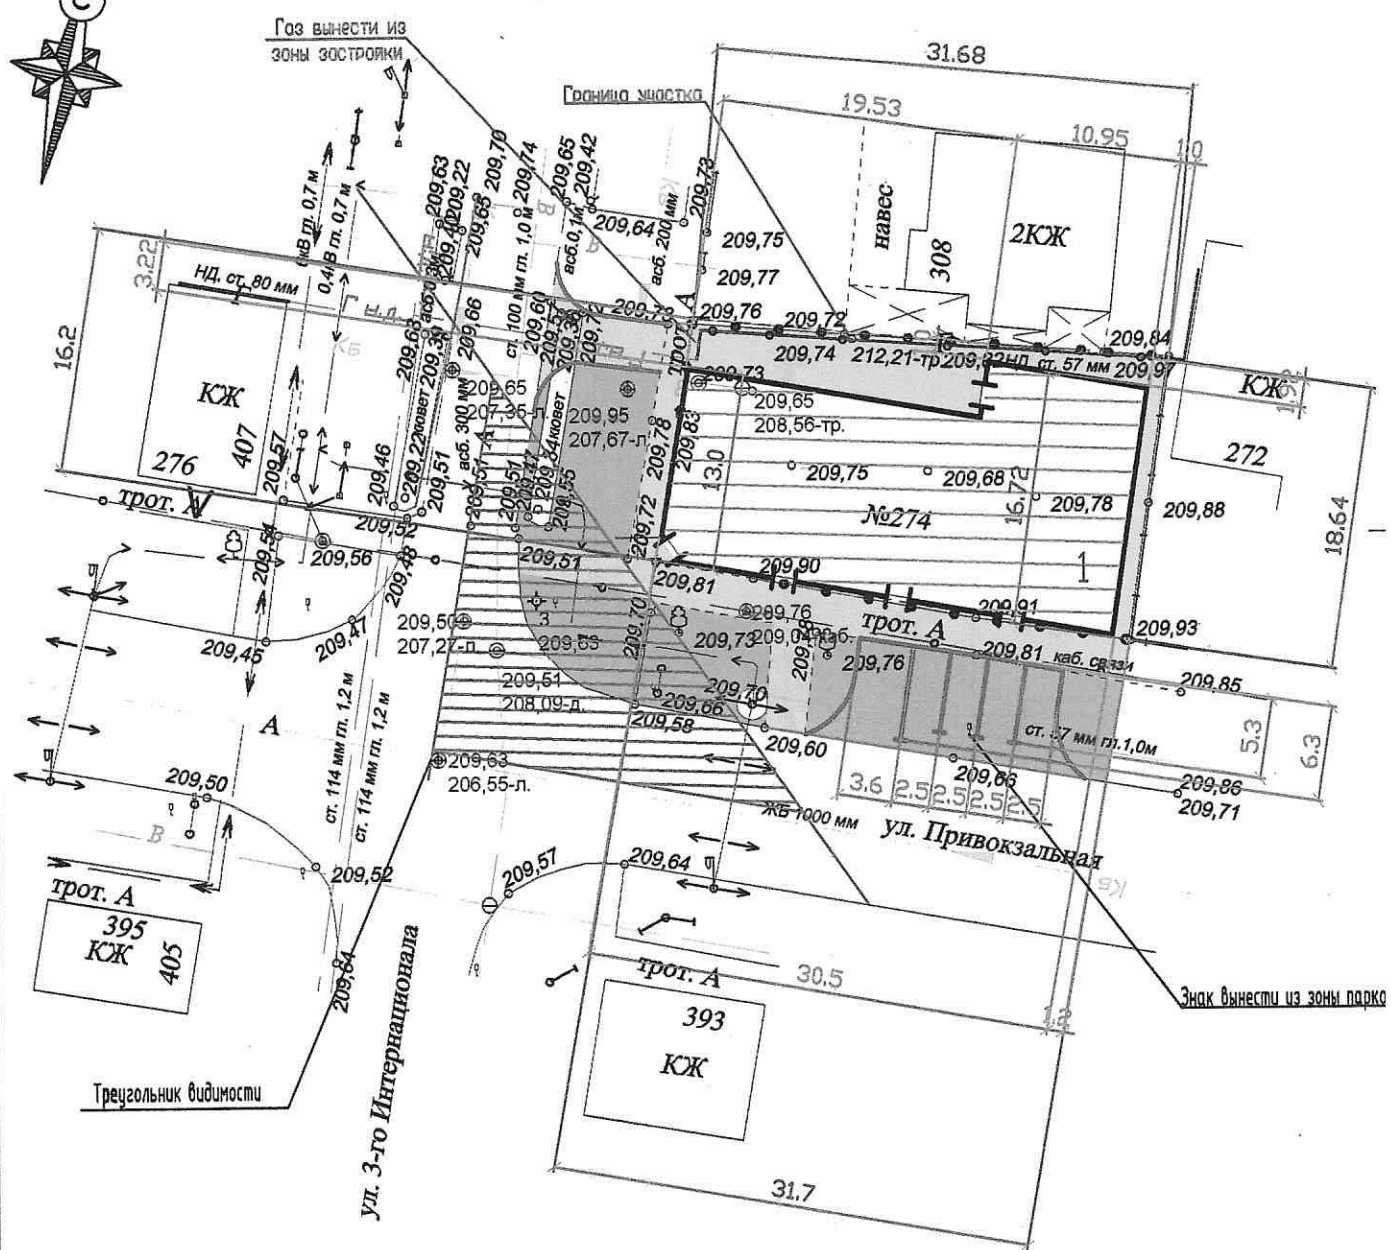

**ВЕДОМОСТЬ ЖИЛЫХ И ОБЩЕСТВЕННЫХ ЗДАНИЙ И СООРУЖЕНИЙ**

Номер на плане	Наименование и обозначение	Этажность	Количество			Площадь, м2				Строительный объем, м3	
			зданий	квартир		застройки		общая нормируемая		здания	всего
				здания	всего	здания	всего	здания	всего		
	Общественные здания:										
1	Магазин		1								
2	Парковка МГН		1								
3	Парковка		4								

**ТЕХНИКО-ЭКОНОМИЧЕСКИЕ ПОКАЗАТЕЛИ**

Наименование	Ед. изм.	Количество	%	Примечание
Площадь участка	м2	552.0	100	
Площадь застройки	м2	437.0	79.2	
Процент застройки	%		79.2	

						Магазин по адресу: РА, г. Майкоп, ул. Привокзальная, 274			
Изм.	Кол.уч.	Лист	№ док.	Подп.	Дата		Стадия	Лист	Листов
Разраб.		Чич		О.И. Чич		Заказчик: Тамлок Г.М			
ГИП		Калмыкова					П	1	1
						Схема планировочной организации земельного участка	ООО "Архстудия" г. Майкоп		

2-2025